

GENERAL NOTES:

1.

MOUNT ALL FIXTURES AND ACCESSORIES AT HEIGHTS CONFORMING TO ALL GOVERNING CODES AND A.D.A. REQUIREMENTS WHETHER OR NOT INDICATED.

2.

ALL WORK TO CONFORM TO BUILDING AND HEALTH CODE REQUIREMENTS.

WALL TYPE LEGEND

EXISTING WALL

WALL TO BE DEMOLISHED

NEW WALL

KEYNOTE LEGEND

KEY VALUE

KEYNOTE TEXT

6

BLACK VINYL BASE APPLIED THROUGHOUT. SPECIFICATION R/OFF 4 OR SIMILAR.

7

WHITE SEMI-GLOSS PAINT APPLIED THROUGHOUT SPECIFICATION: SHERWIN WILLIAMS PURE WHITE 7005 OR SIMILAR.

8

NEW VCT APPLIED. SPECIFICATION: ARMSTRONG IMMERIAL TEXTURE VCT 12 IN X 12 IN. COLOR: BLUE/GRAY STANDARD EXCELO COMMERCIAL VINYL TILE OR SIMILAR.

9

SMOOTH, CLEAN, NON-ABSORBANT WALL FINISH THROUGHOUT.

18

PATCH/SEAL CRACKS IN CONCRETE FLOOR WITH COMMERCIAL GRADE SEALANT.

21

EXISTING STRUCTURAL COLUMNS TO REMAIN.

27

ALIGN NEW WALL WITH MEZZANINE ABOVE.

28

CARD READER INSTALLED FOR DASHER AND EMPLOYEES.

29

CARD READER INSTALLED FOR EMPLOYEES ONLY.

30

WALL TO BE FINISHED WITH GYP BD.

32

ADA COMPLIANT GRAB BARS INSTALLED.

33

PAPER TOWEL DISPENSER RELOCATED TO OTHER SIDE OF SINK AND LOCATED 2'-10" A.F.F.

34

NEW KITCHENETTE INSTALLED WITH EXISTING SINK.

35

NEW UTILITY SINK. TIE DRAIN INTO EXISTING CONDENSATE LINE.

36

NEW 2'-0" X 4'-0" SHELVING TO BE INSTALLED.

37

ELECTRICAL PANELS TO REMAIN.

38

FRP INSTALLED ON BACKWALL OF UTILITY ROOM.

39

WALL TO BE PAINTED DASHER RED.

47

NETWORK RACK LOCATION. BACKBOARD TO BE REPLACED WITH FIRE-RATED BACKER BD.

54

FIRST AID AND DEFIBRILLATOR LOCATION.

56

FRP INSTALLED ON WALLS IN RESTROOM FROM FLOOR TO CEILING.

FF&E FIXTURE SCHEDULE

DESCRIPTION

QUANTITY

(R-1) ATOSA REFRIGERATOR- BLK EXTERIOR GLASS 2 DOOR MERCHANDISER

0"

(F-1) ATOSA FREEZER- BOTTOM MOUNT 2 GLASS DOOR FREEZER

6"

(F-2) ATOSA STAGING FREEZER- BOTTOM MOUNT 1 GLASS DOOR FREEZER

2"

(F-3) GOOD HUMOR FREEZER- ICE CREAM BUNKERS

10"

(R-2) COKE REFRIGERATOR

3"

(R-3) PEPSI REFRIGERATOR

1"

(F-4) REDDY ICE COOLER

1"

(F-5) JENI'S FIVE SHELF FREEZER

2"

WAREHOUSE STANDARD SHELVING (48" X 18")

98

WAREHOUSE END CAP SHELVING (36" X 18")

28

PACKING STATION TABLES

3

OFFICE DESK

3

OFFICE CHAIR

3

OFFICE WHITEBOARD

2

OFFICE SHELVING

3

BREAKROOM TABLE

2

BREAKROOM CHAIRS

8

BREAKROOM SOFA

2

BREAKROOM EMPLOYEE LOCKERS

10

BREAKROOM FILTERED WATER DISPENSER

1




DASHER PICKUP TABLE

3

DASHER PICKUP MINI FRIDGE

1

*REFRIGERATOR QUANTITIES ARE FUTURE QUANTITIES NOT DAY 1 QUANTITIES

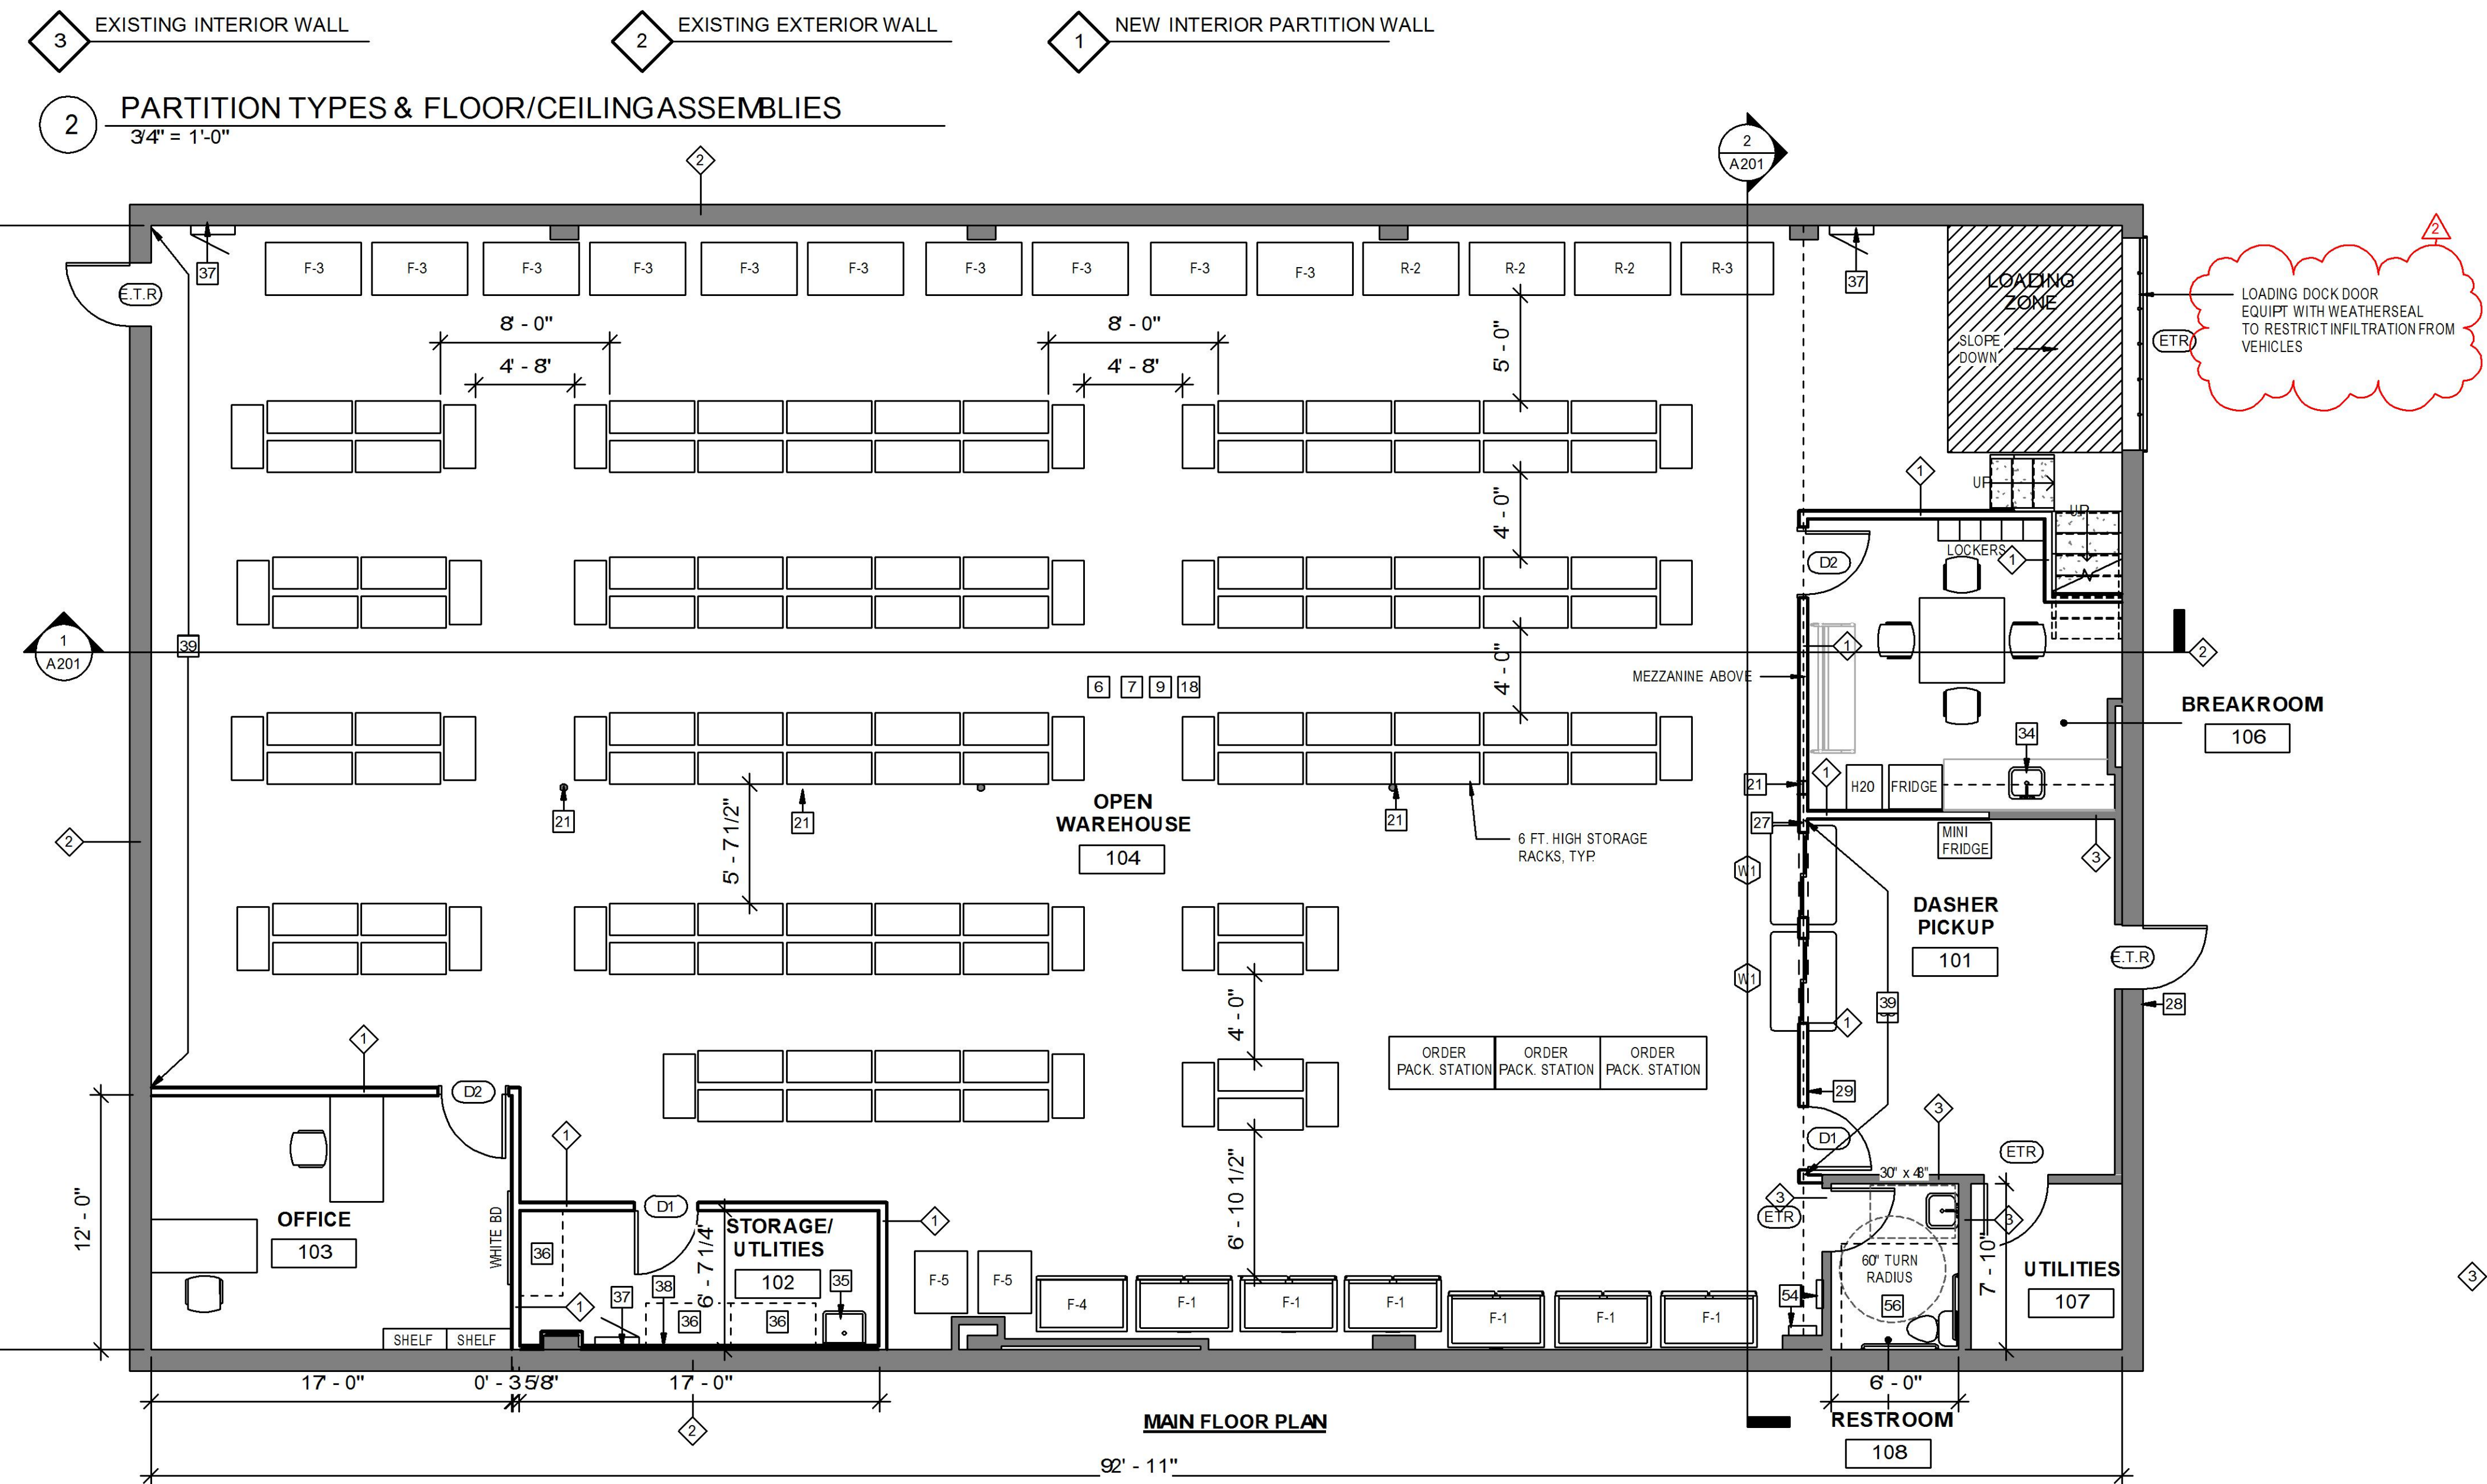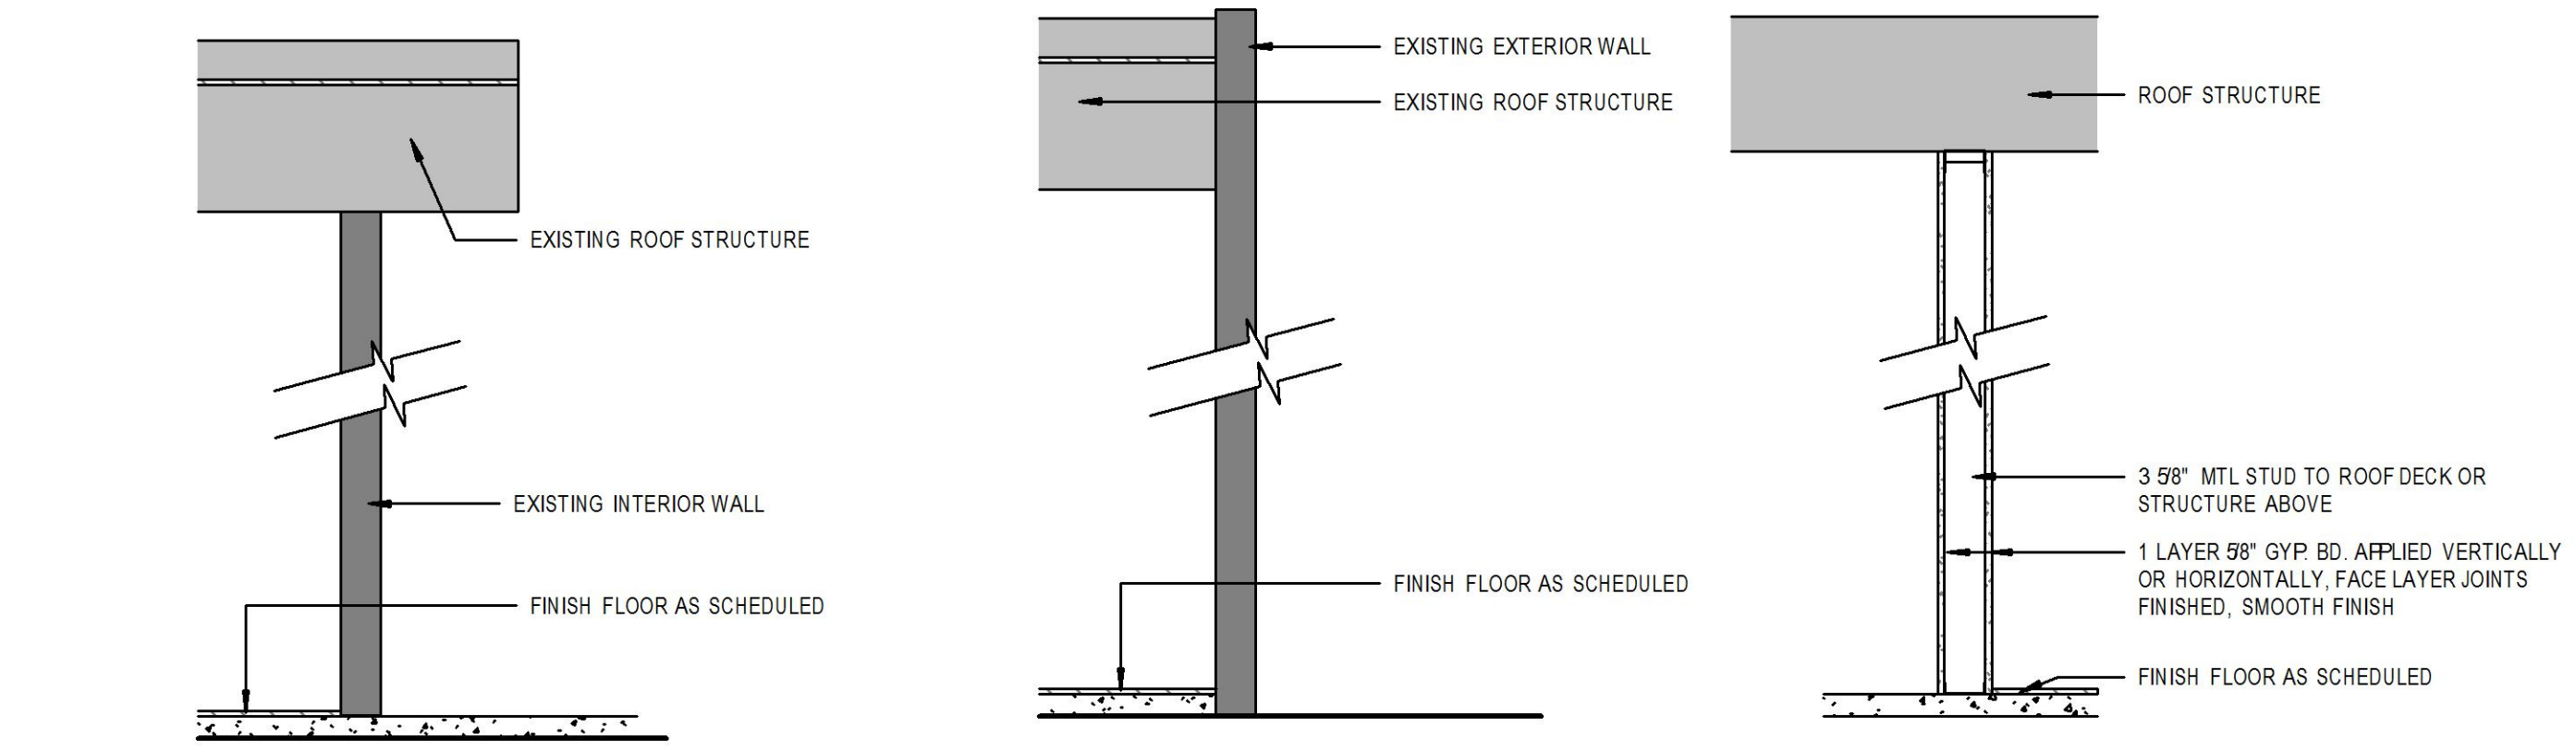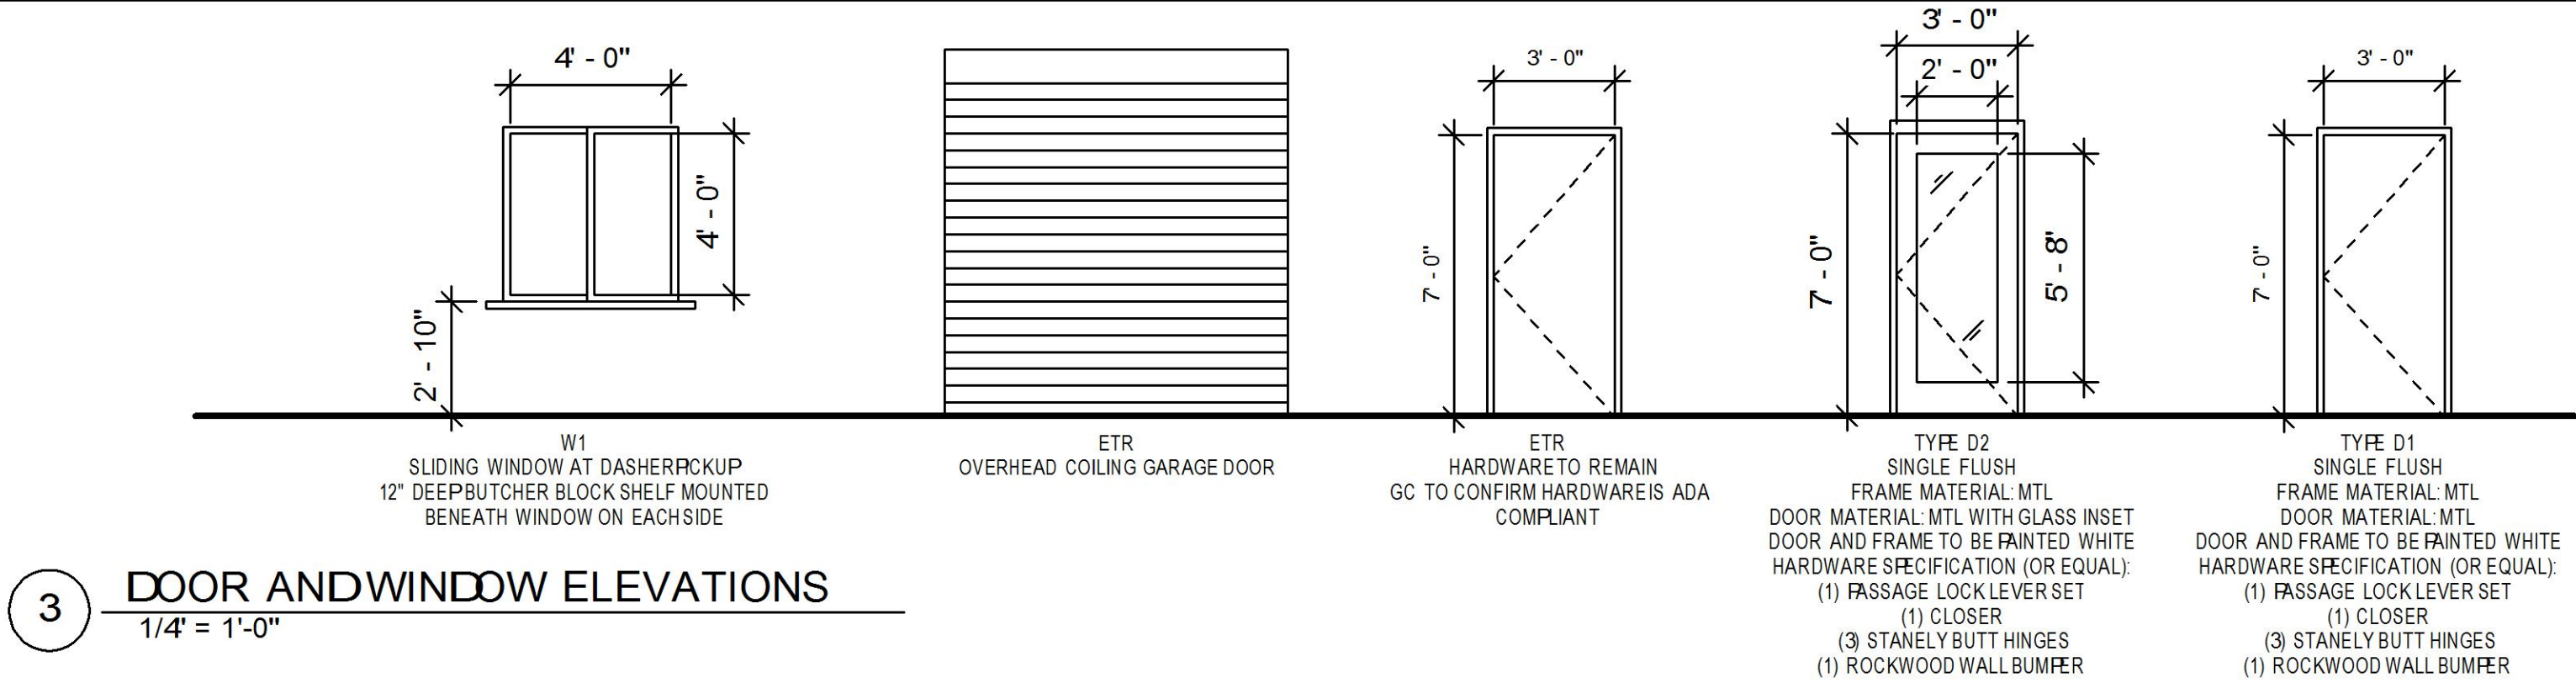

GOVERNMENT OF THE DISTRICT OF COLUMBIA
PERMIT OPERATIONS DIVISION
PLANS APPROVED
Permit No. B2103902 Date 05/03/21

These plans are conditionally approved as submitted or noted during plan review and are subject to field inspection. Approved plans must be kept on site and are needed for all inspections. No changes or modifications to these plans. Changes require a revision permit with the revised plans. Trade Permits are required for Electrical, Mechanical, or Plumbing.

Electrical Review - Feler Andoh-Kennedy - 05-03-2021
Plumbing Review - Tesfaye Habte - 05-03-2021
Mechanical Review - Tesfaye Habte - 05-03-2021
Fire Review - Everton Eastwood - 05-03-2021
Zoning Review - Travis Reynolds - 05-03-2021
Structural Review - Benjamin Johnson - 05-03-2021
Energy Review - Fumeh Soh - 05-03-2021
DOH FD Review - Bruce Higgins - 05-03-2021

DOOR DASH
1233 E ST SE
WASHINGTON, DC 20003

DOOR DASH
INTERIOR TENANT IMPROVEMENT
1233 E ST SE
WASHINGTON, DC 20003

DISTRICT OF COLUMBIA
KATHERINE ELIZABETH GUY
ARC103108
LICENSED ARCHITECT
Katie Guyon
04-13-2021

Date: Issue: Rev.:
01-28-2021 FOR PERMIT
03-18-2021 PERMIT RESUBMITTAL
04-13-2021 2ND PERMIT RESUBMITTAL
1 2
GT PROJECT NO: 00-02
FLOOR PLAN
A101
05/03/21 4:23:31 PM